

[illegible]

WHITSETT  
6405 BURLINGTON RD  
WHITSETT, NC 27377


## BUILDING DETAILS (CANOPY)

	DATE
PERMIT	--/--/----
BID	--/--/----
CONSTRUCTION	--/--/----
RECORD	--/--/----


PROJECT MANAGER	DESIGNER
AK	DB

JOB NO.  
2020379.16


A5004

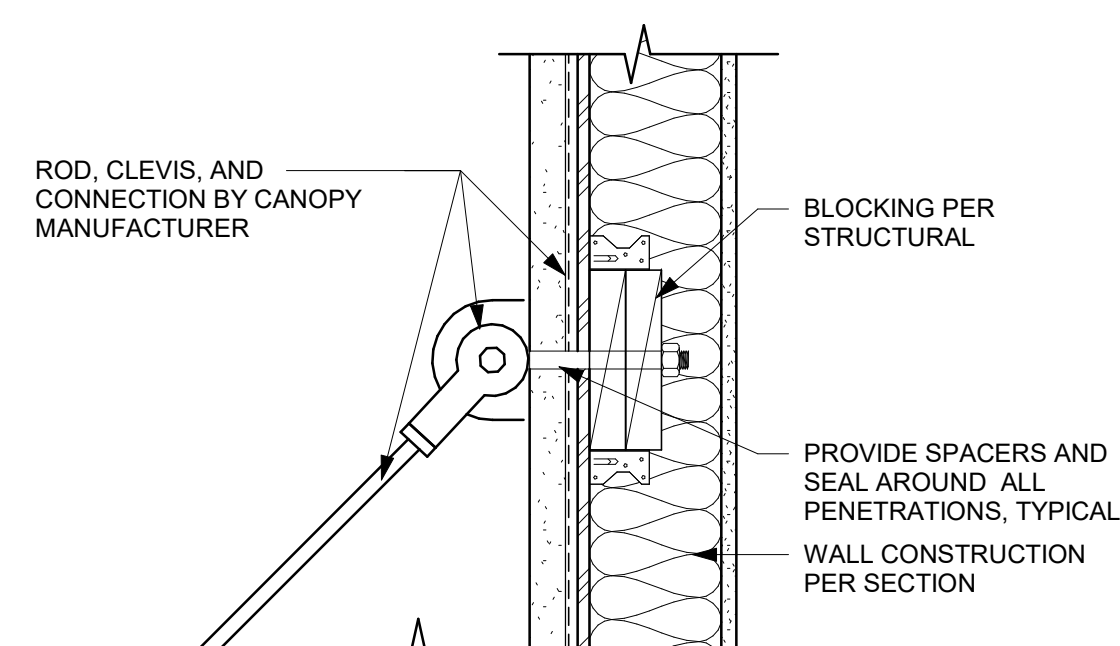

## 1 METAL PLATE ATTACHMENT

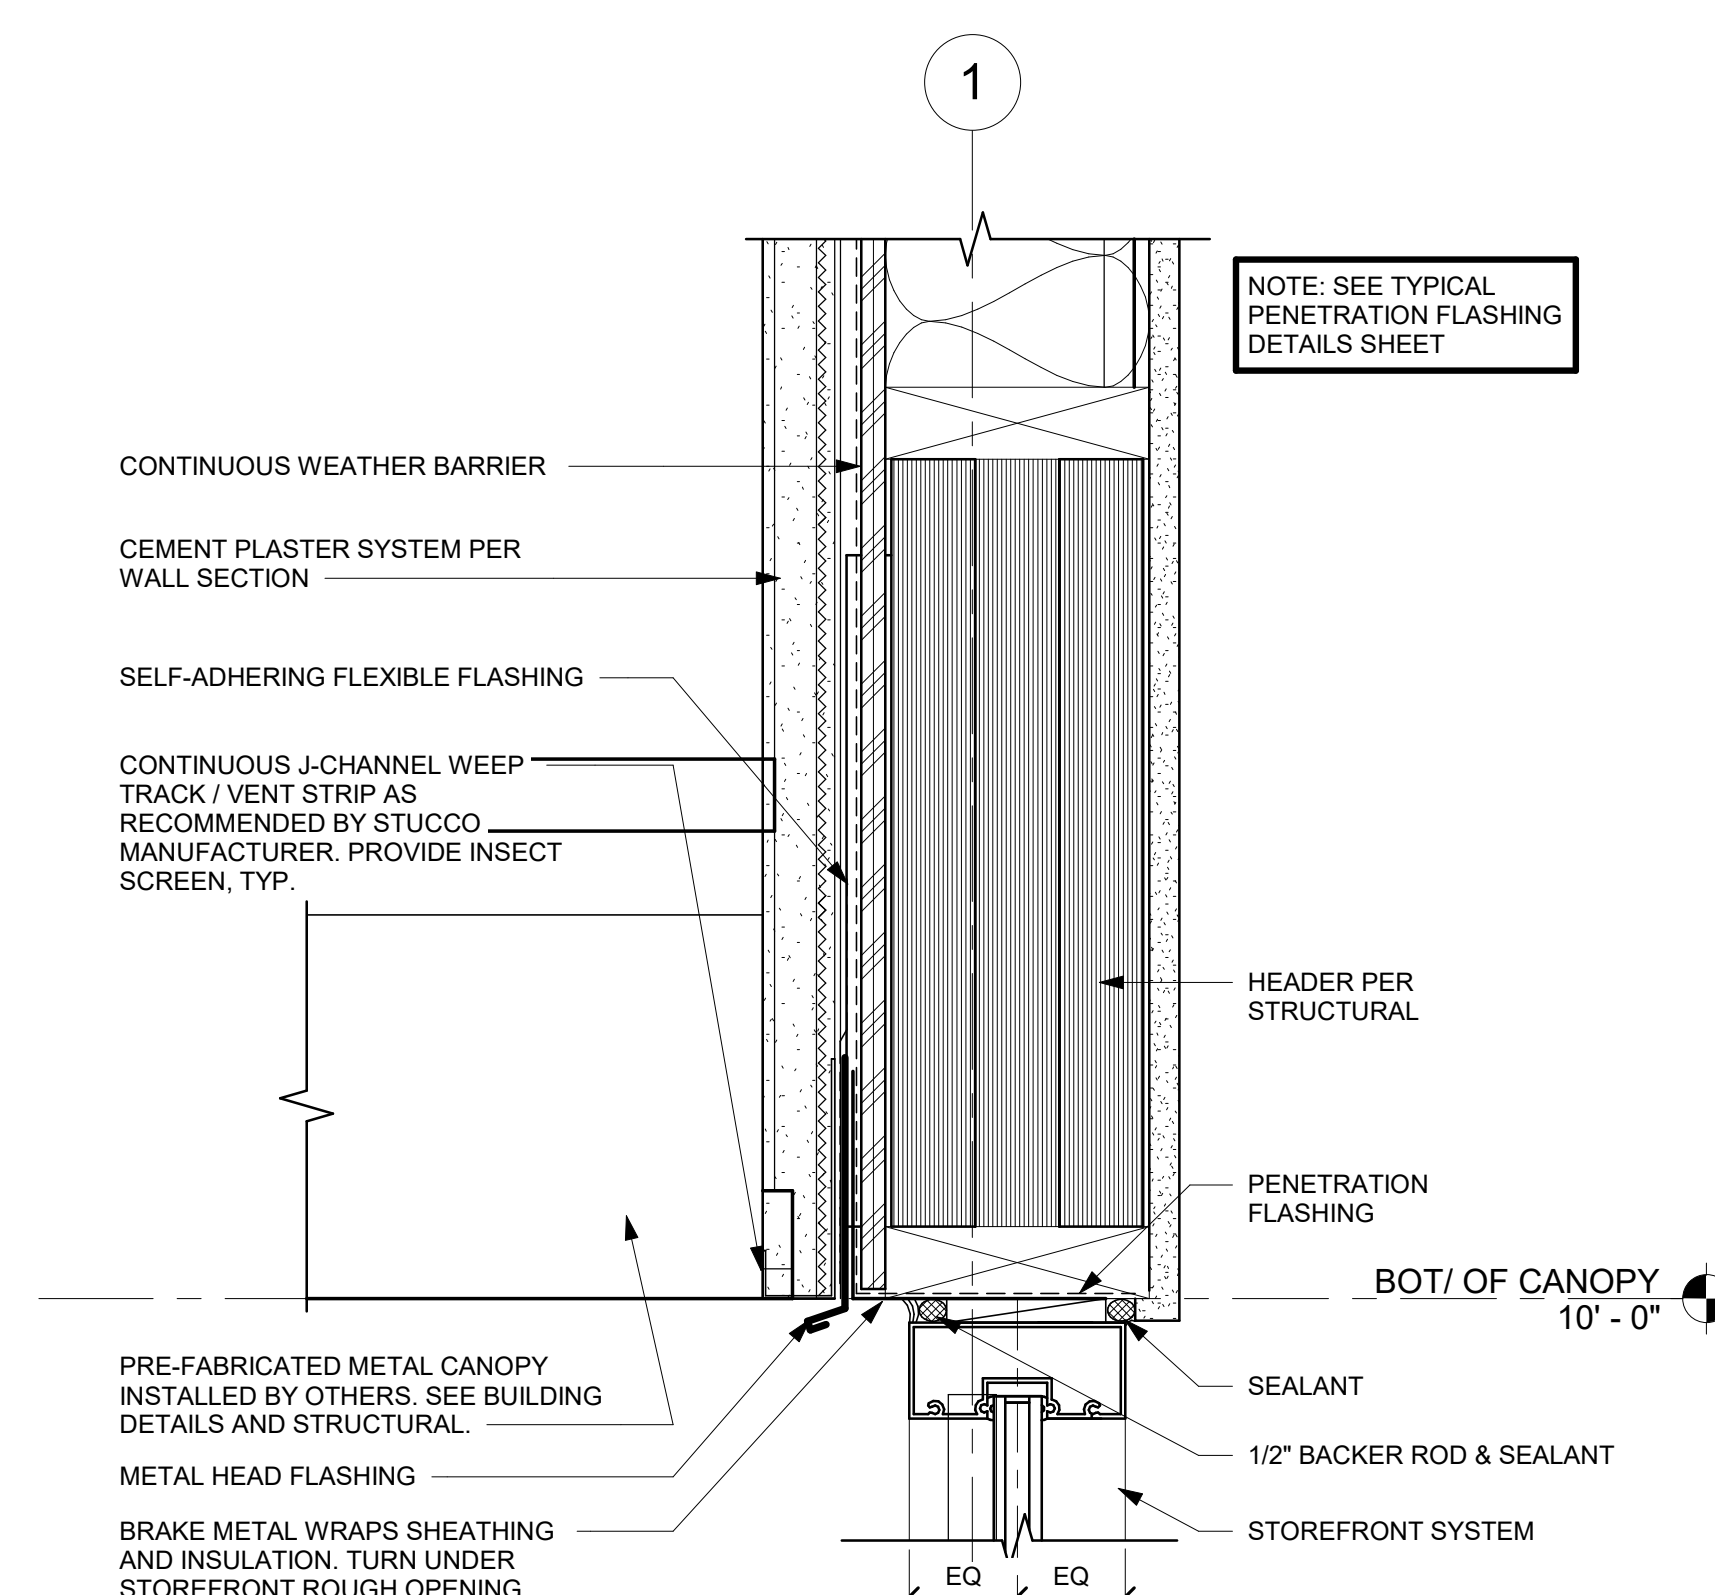

2 SECTION DETAIL AT ENTRANCE CANOPY  
Scale: 3" = 1'-0"

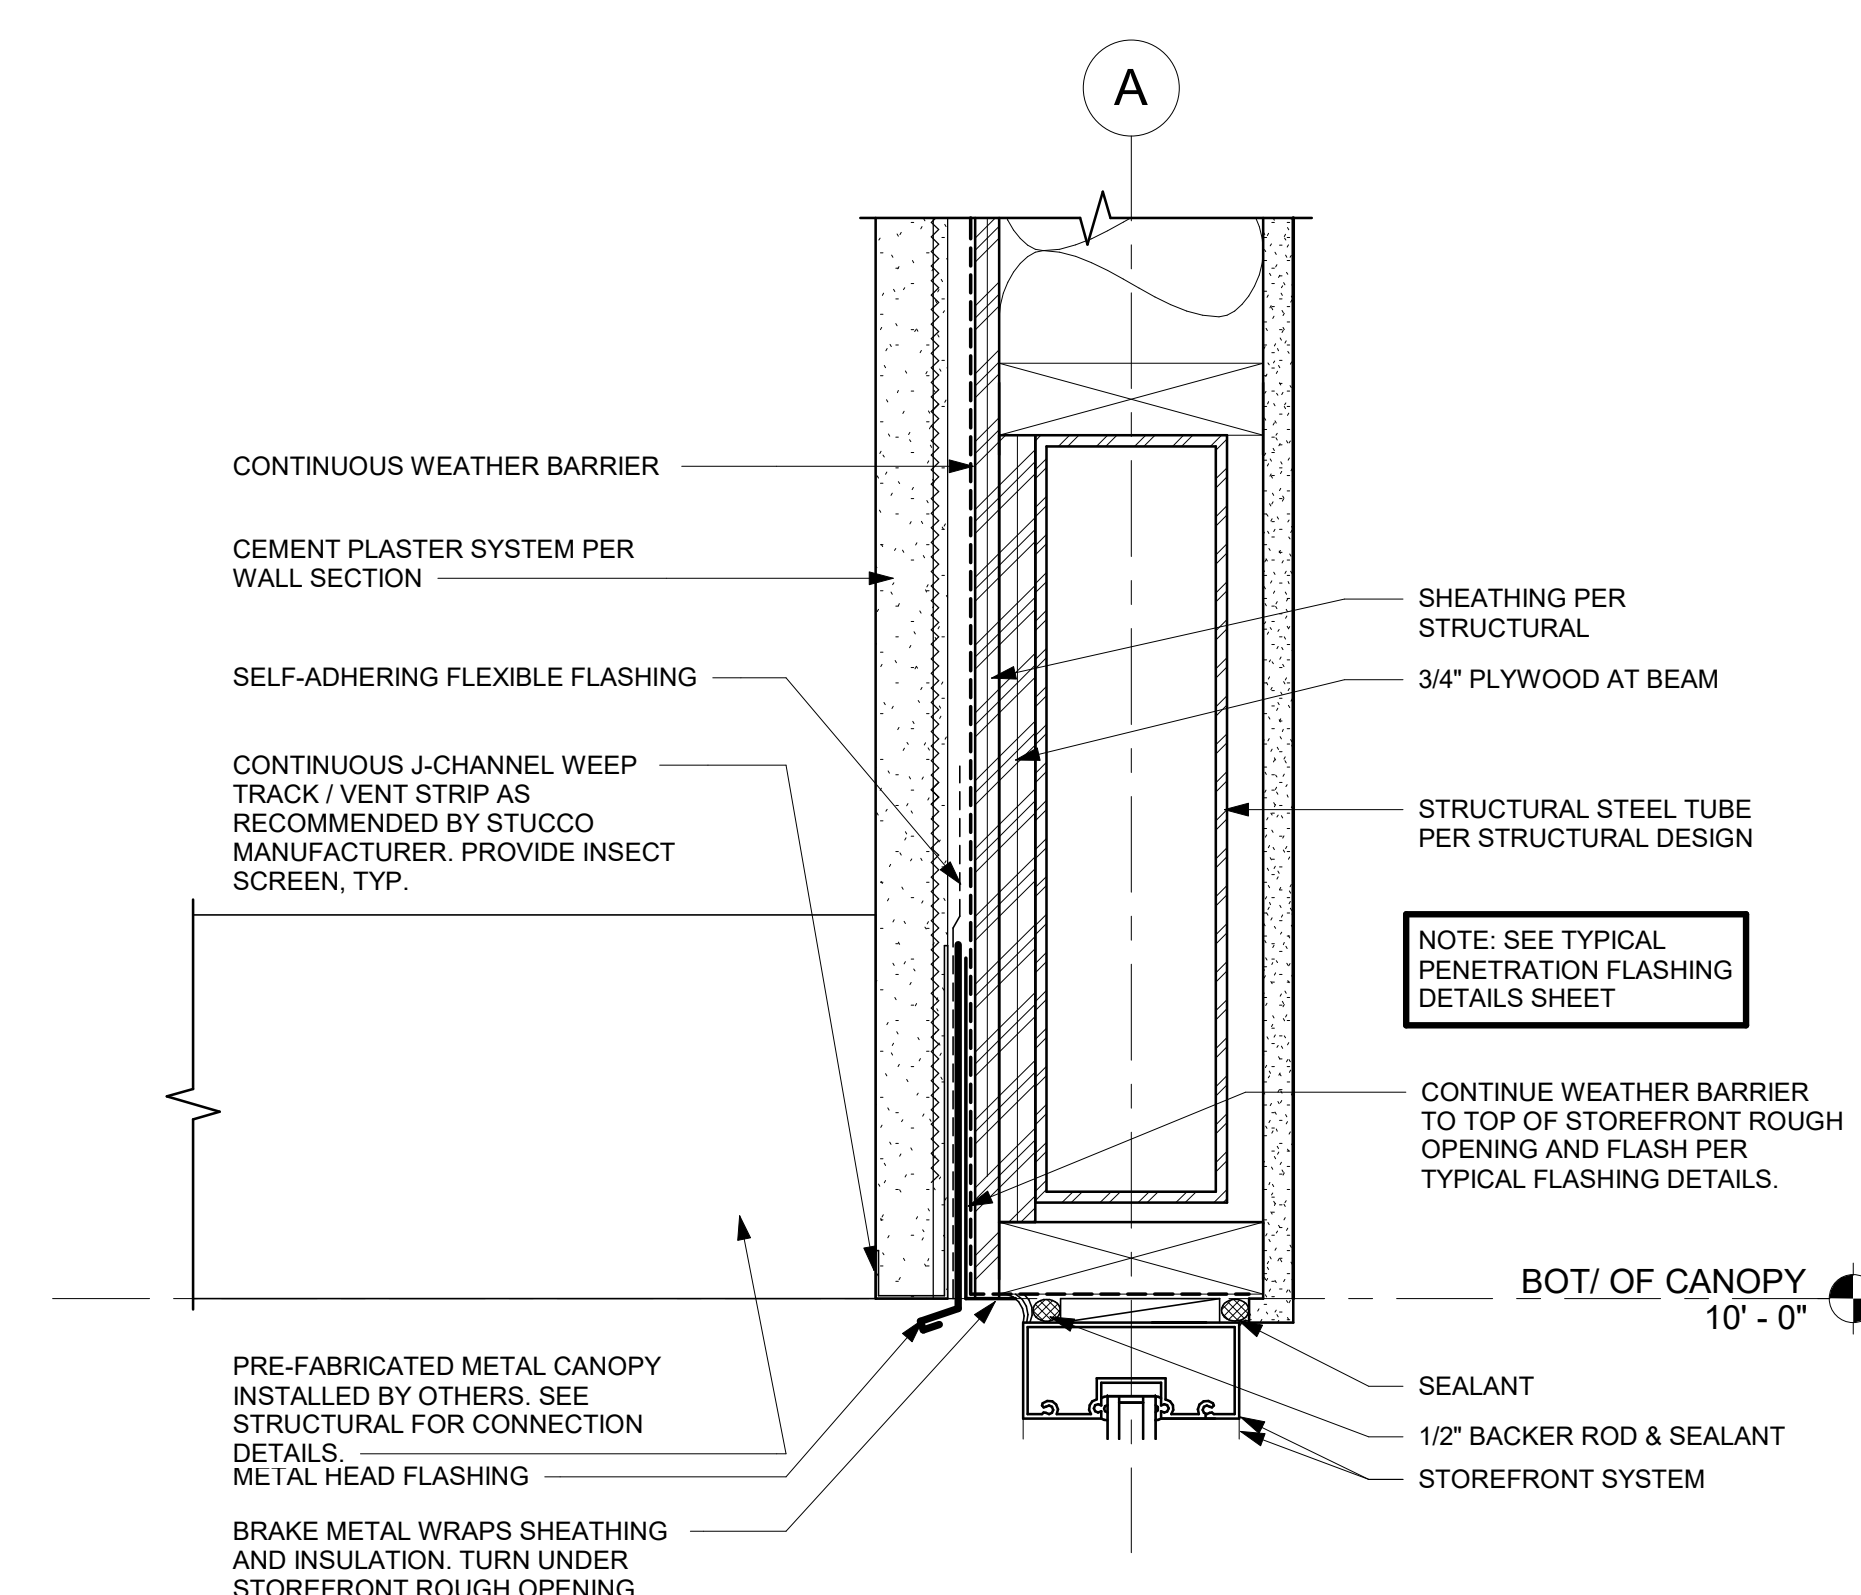

3 PATIO STOREFRONT HEAD (BETWEEN COLUMNS)  
Scale: 3" = 1'-0"