



## STOREFRONT DETAILS

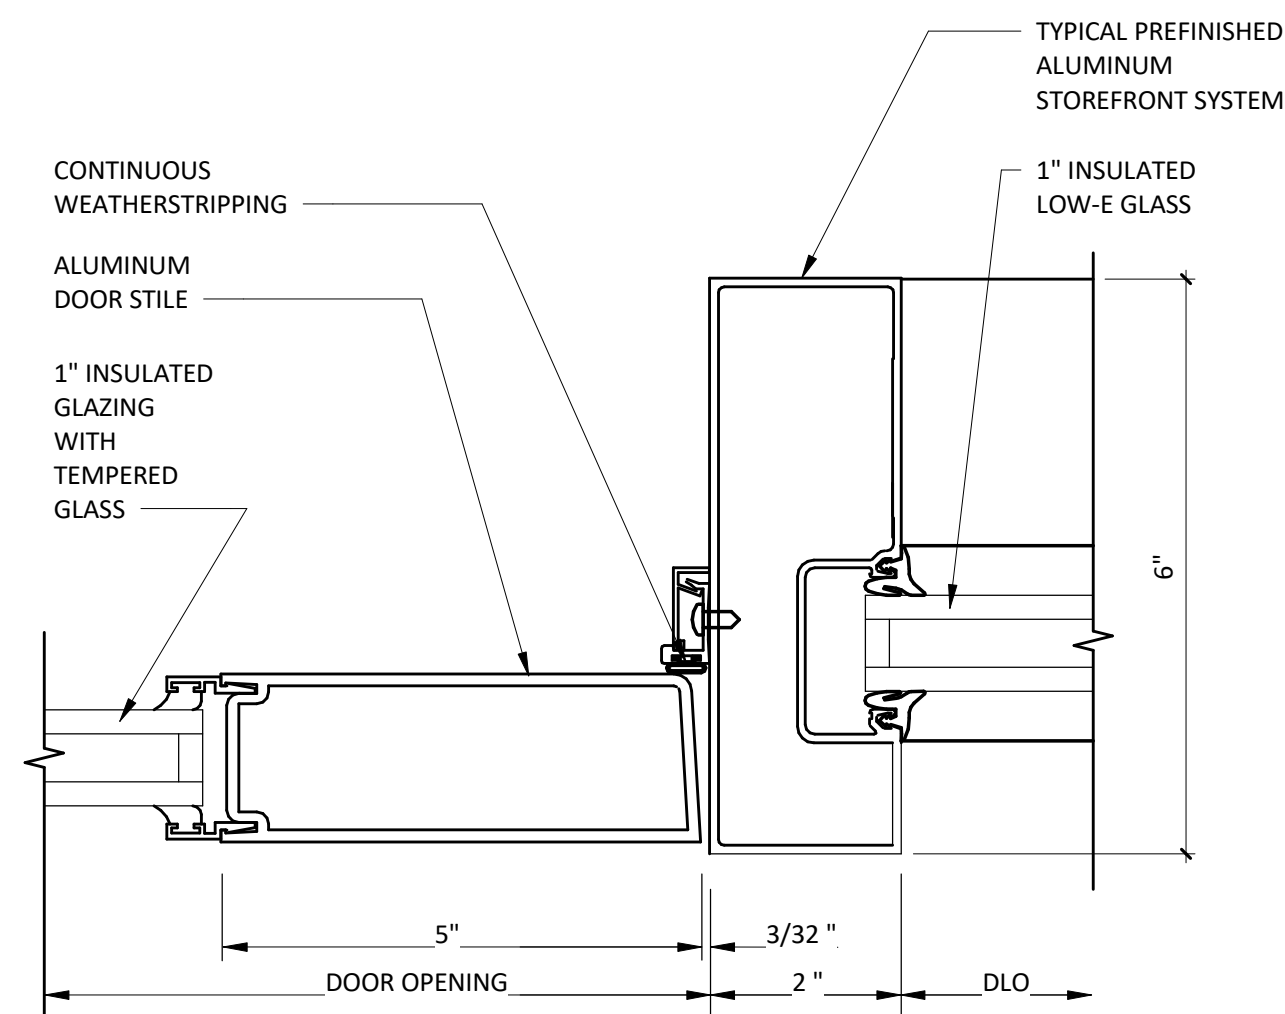

9  
A602

**STOREFRONT DOOR JAMB DETAIL**


6" = 1'-0"

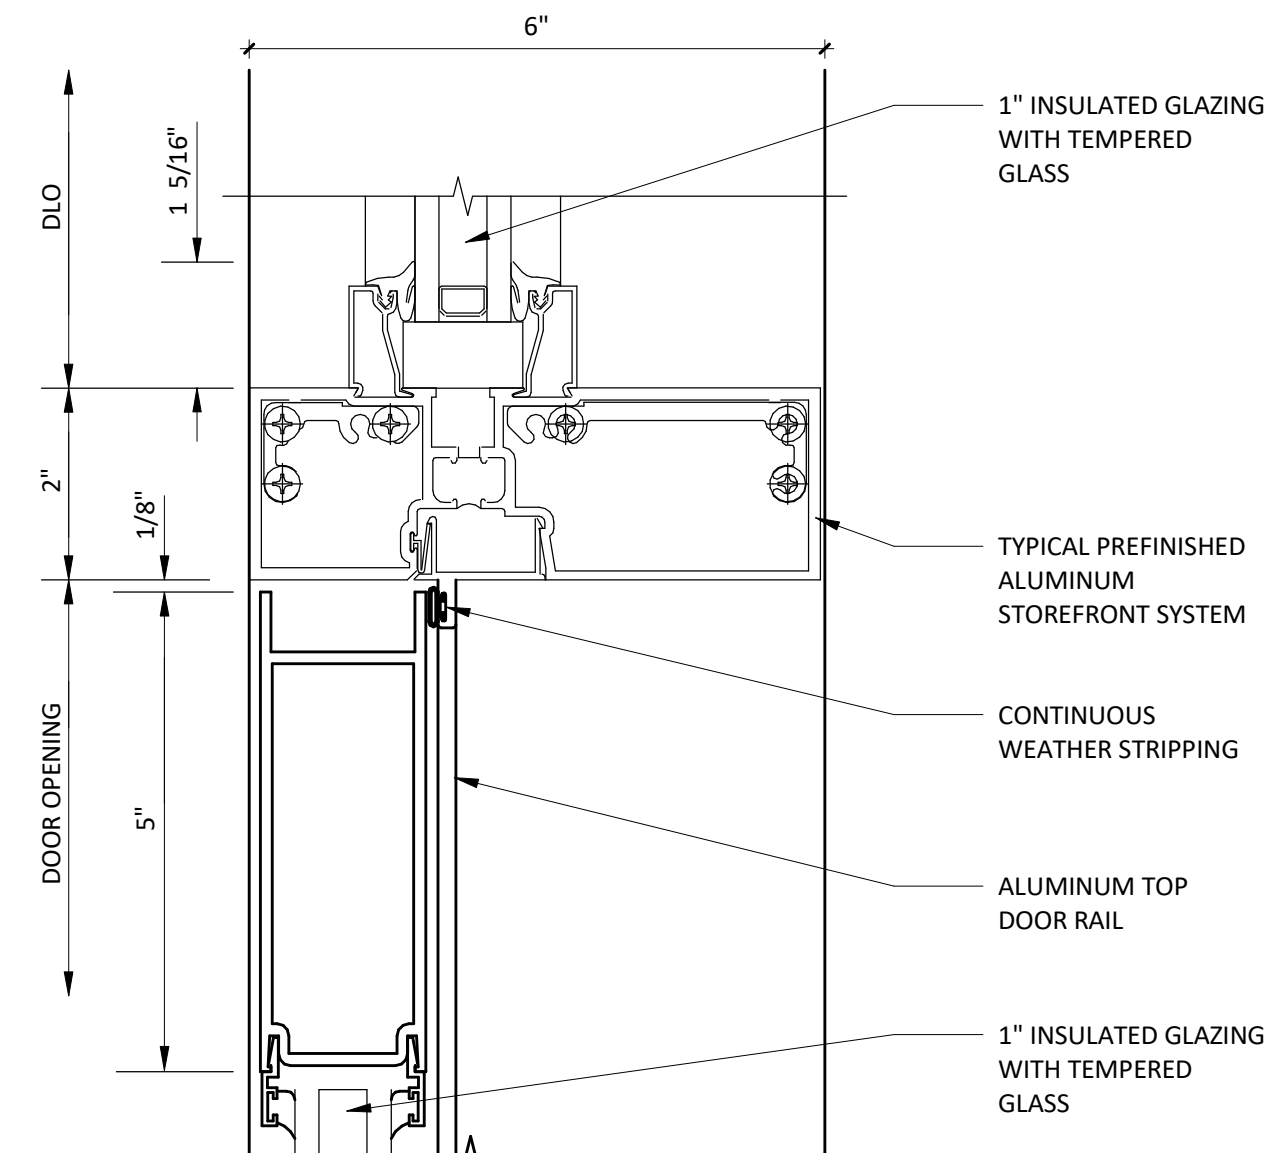


8  
A602

**STOREFRONT TRANSOM BAR DETAIL**


6" = 1'-0"

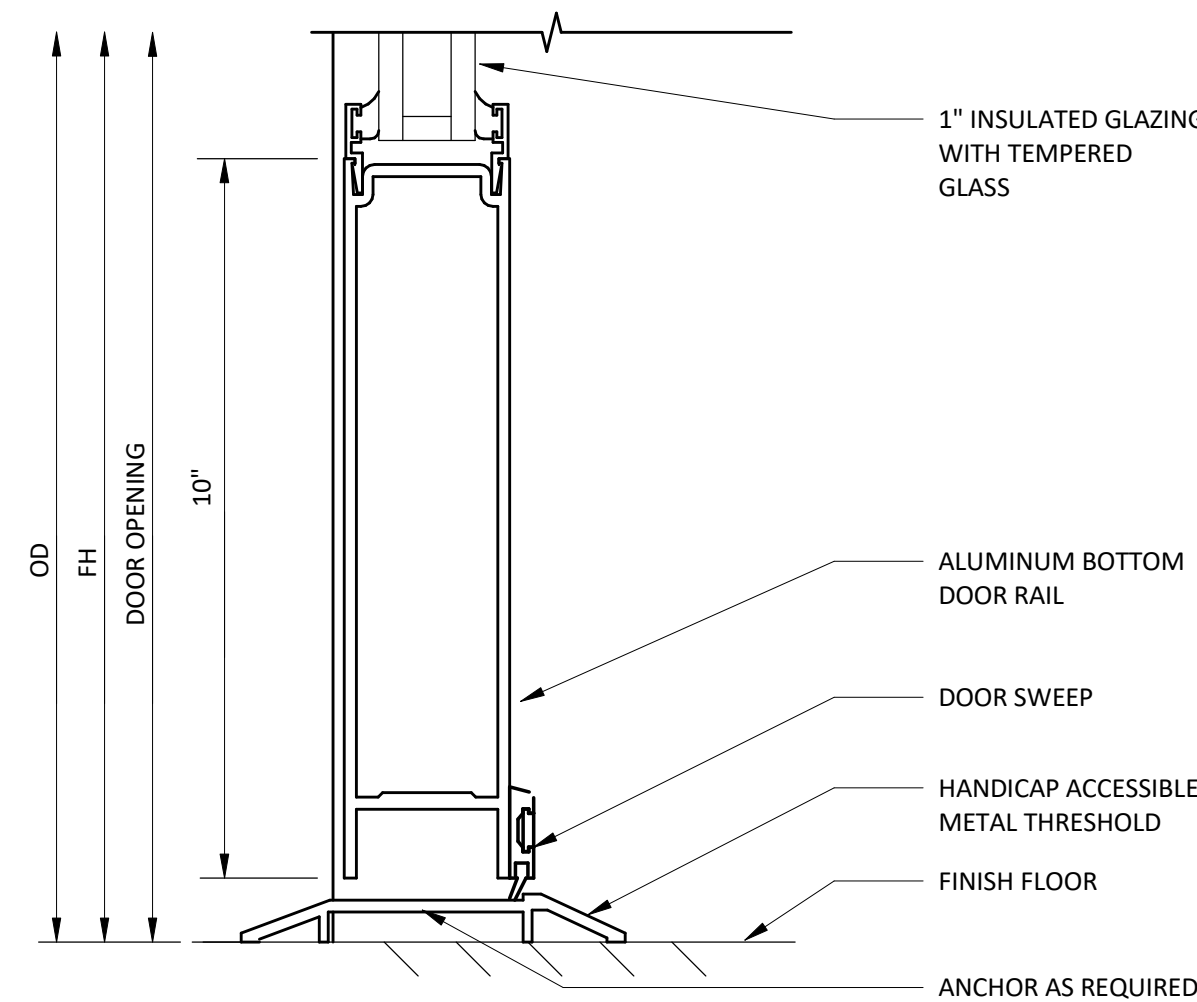


**7**  
A602 **STOREFRONT THRESHOLD DETAIL**  
6" = 1'-0"

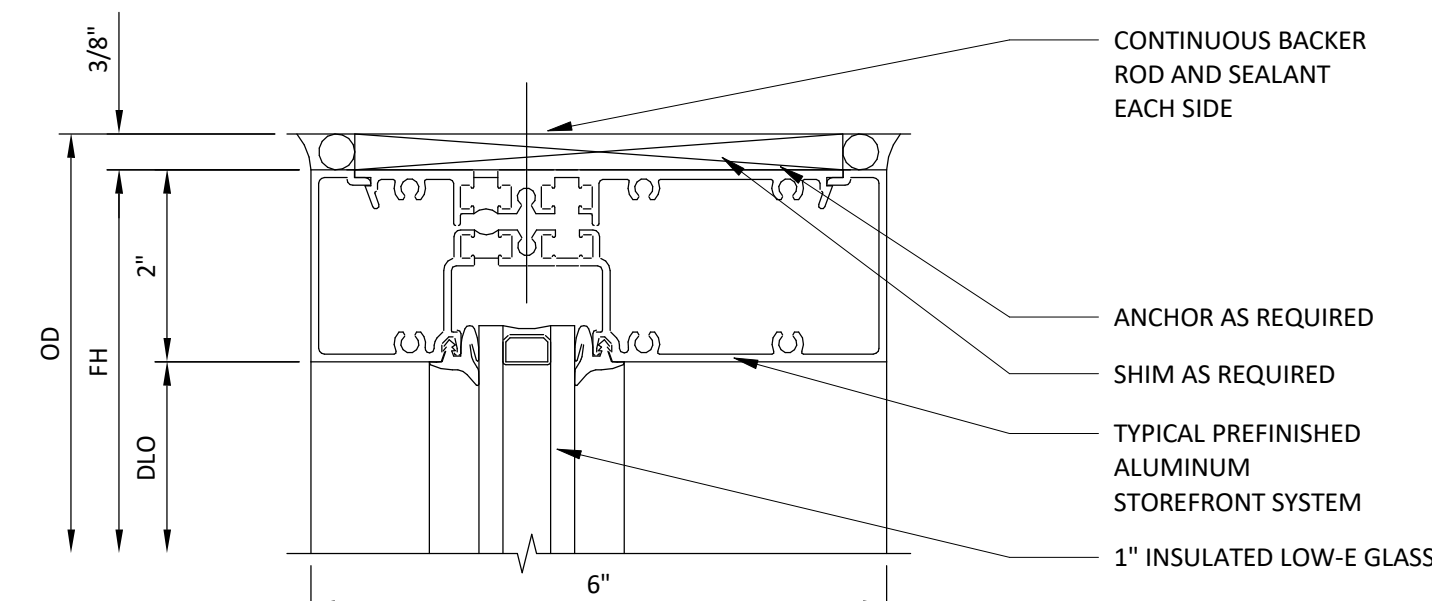

**4** **STOREFRONT HEAD DETAIL**  
A602 6" = 1'-0"

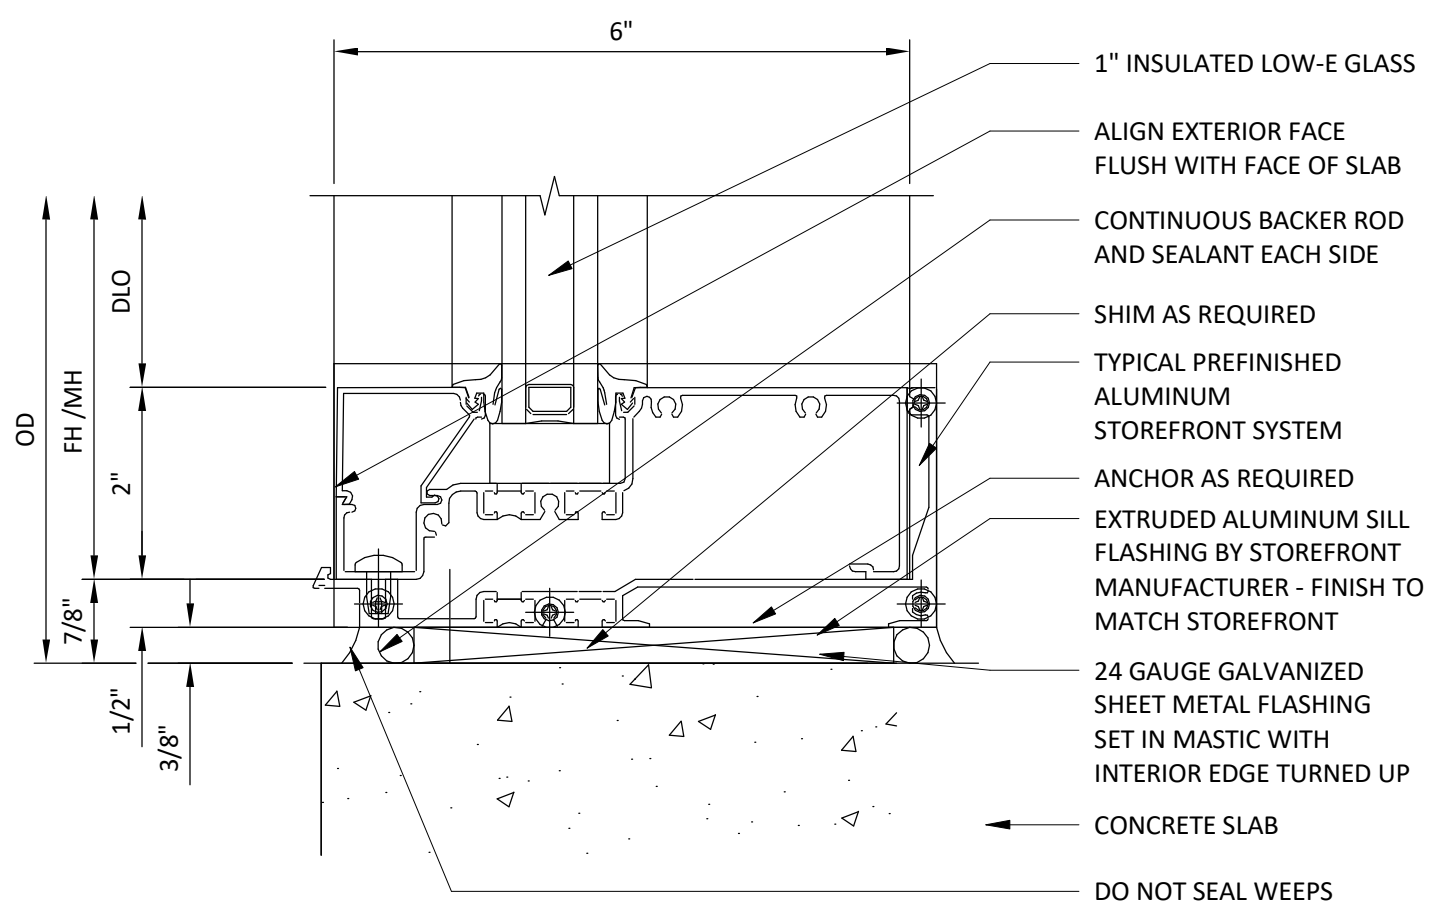


**1**  
A602 **STOREFRONT SILL DETAIL**  
6" = 1'-0"

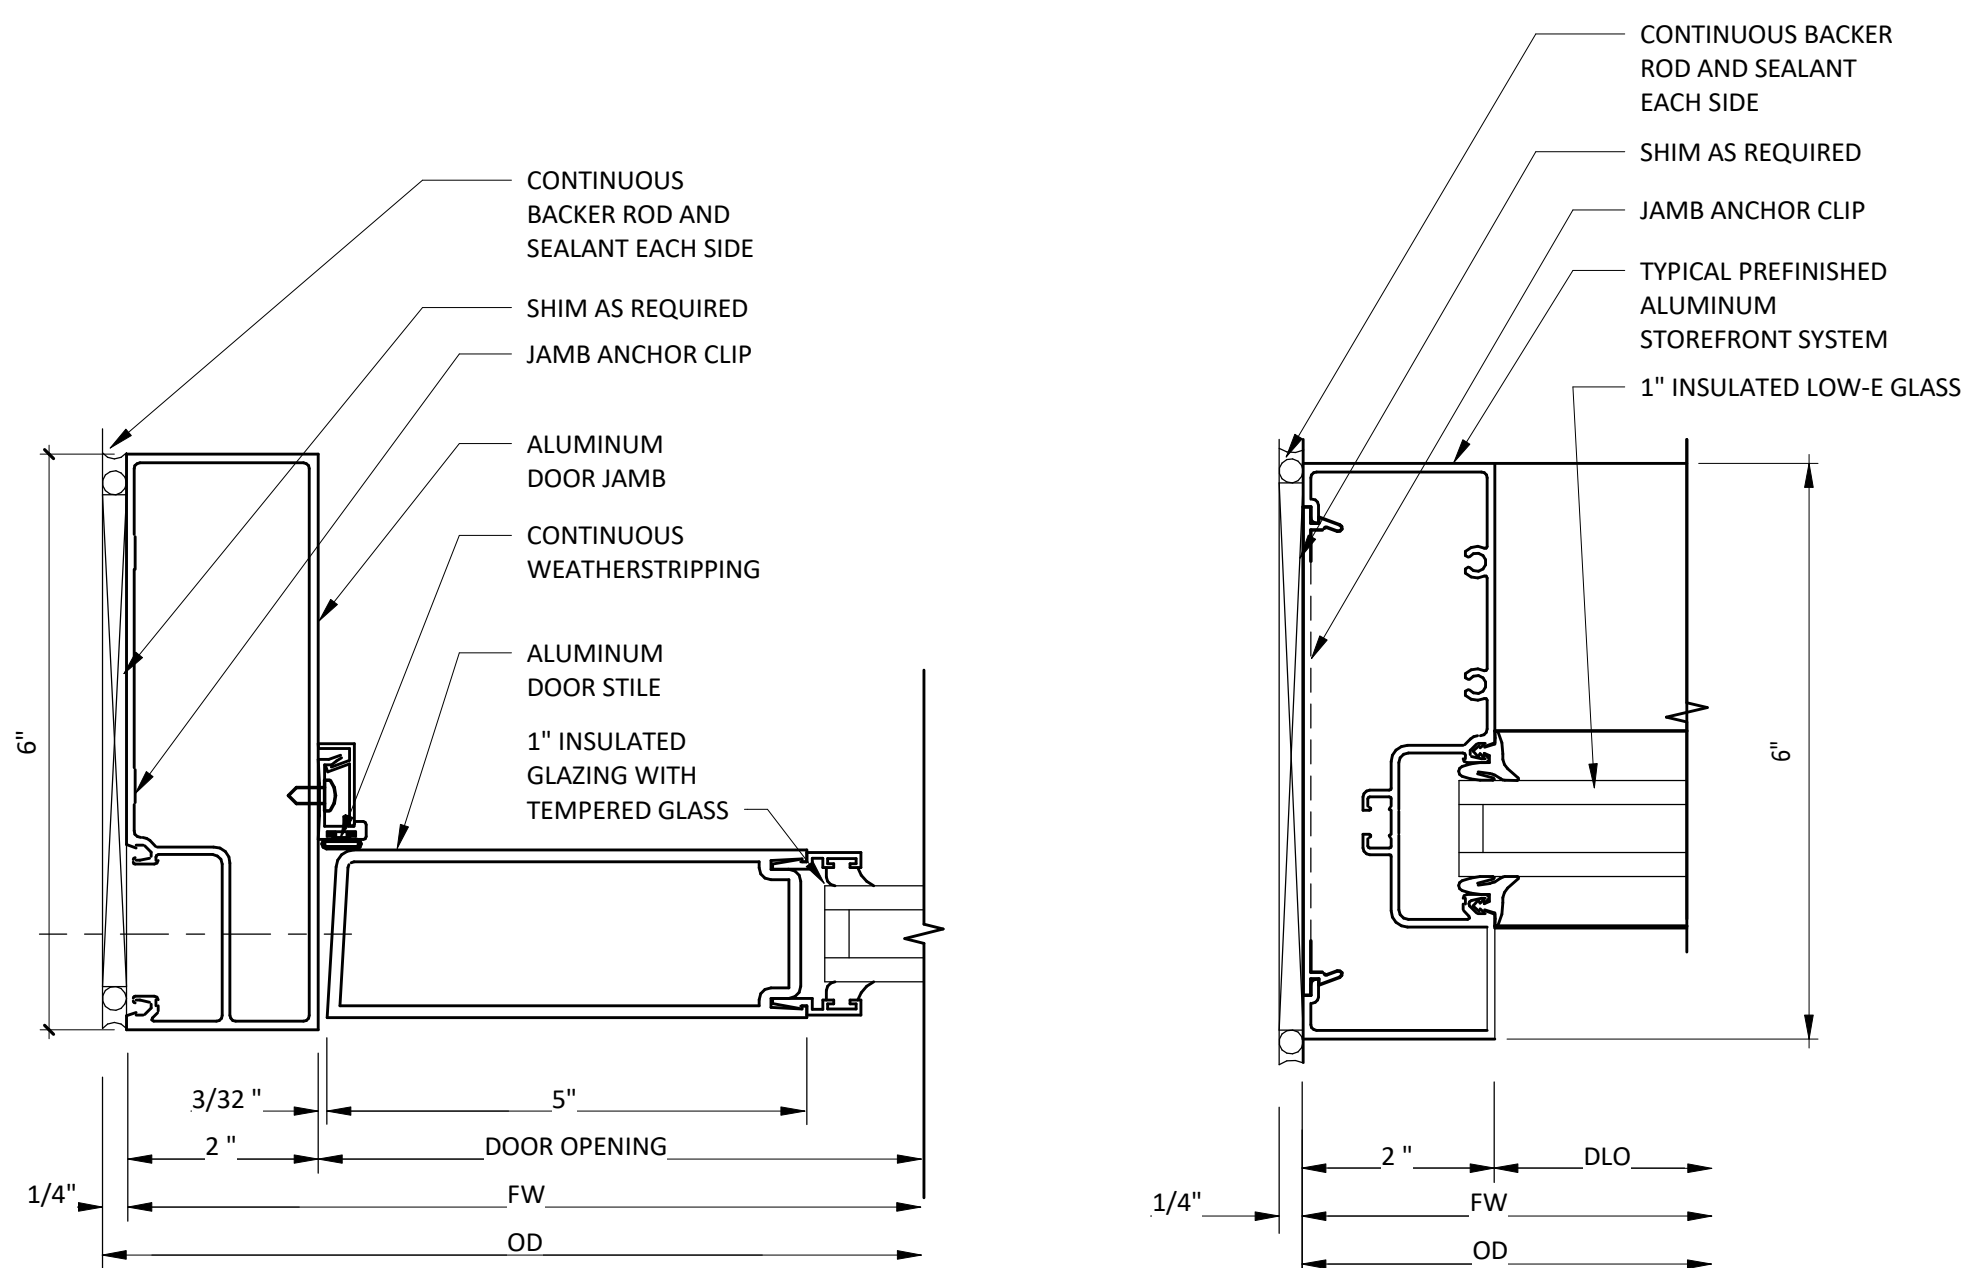


**6 STOREFRONT DOOR JAMB DETAIL**  
A602 6" = 1'-0"

**5**  
A602 **STOREFRONT JAMB DETAIL**  
6" = 1'-0"

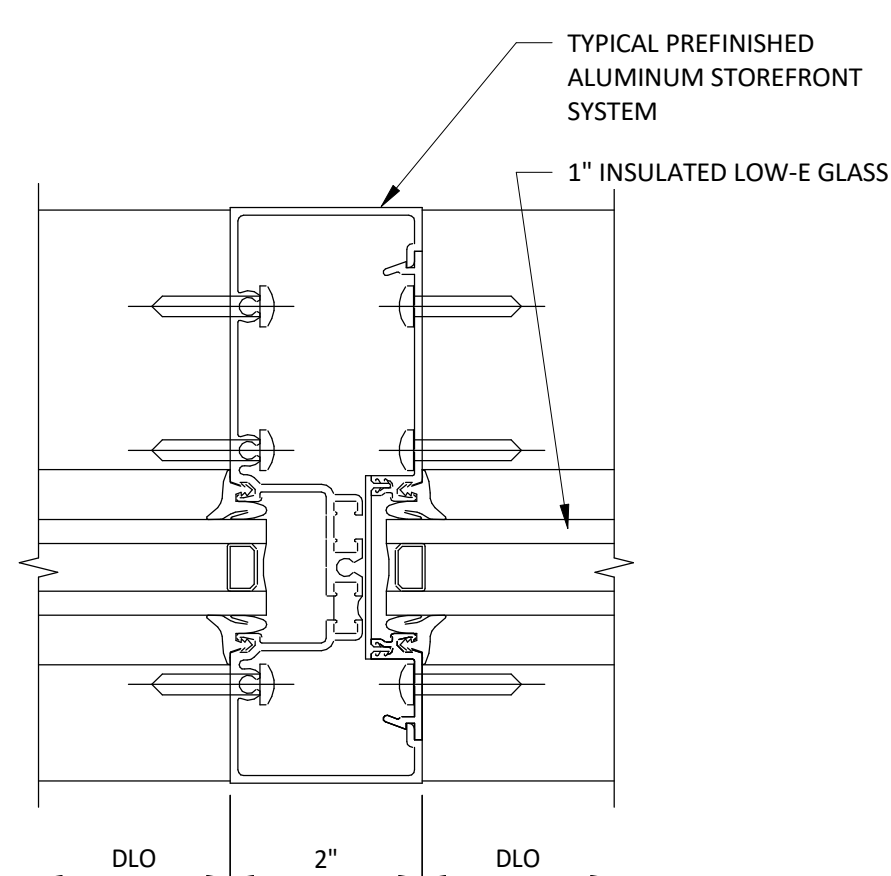

**3**  
A602 **STOREFRONT MULLION DETAIL**  
6" = 1'-0"

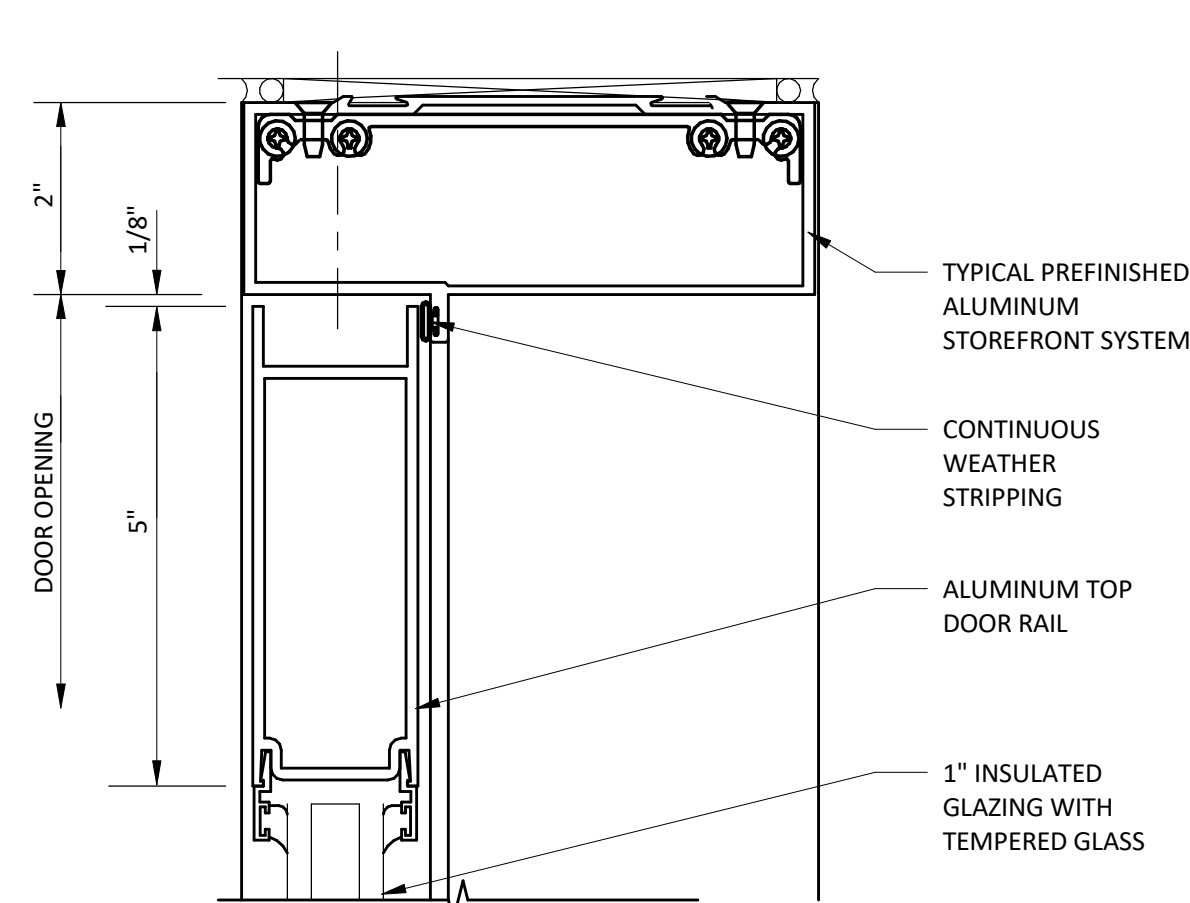




**2 STOREFRONT TRANSOM BAR DETAIL**  
A602 6" = 1'-0"

## GENERAL NOTES


1. ALL WINDOW AND DOOR GLAZING IS TO BE CLEAR / INSULATED UNLESS NOTED OTHERWISE.
2. WINDOW AND DOOR GLAZING TO BE TEMPERED AT LOCATIONS INDICATED WITH "T".
3. NEW STOREFRONT FRAMING SYSTEM IS TO BE SUPPLIED BY TENANT G.C. TENANT G.C. TO VERIFY FRAMING OPENING SIZES AND MATERIALS WITH ARCHITECT AND/OR CHIPOTLE MANUFACTURING MANUFACTURER FOR FABRICATION.
4. STOREFRONT GLAZING DESIGN IS BASED ON KAWNEER FRONT SET PREFINISHED ALUMINUM STOREFRONT WITH 1" INSULATED GLAZING, REFER TO SPECIFICATIONS.
5. STOREFRONT SYSTEM IS 2" x 6" NOMINAL DIMENSION; FRONT SET, UNLESS NOTED OTHERWISE

## STOREFRONT TYPES


NOTE: ALL VIEWS FROM THE EXTERIOR

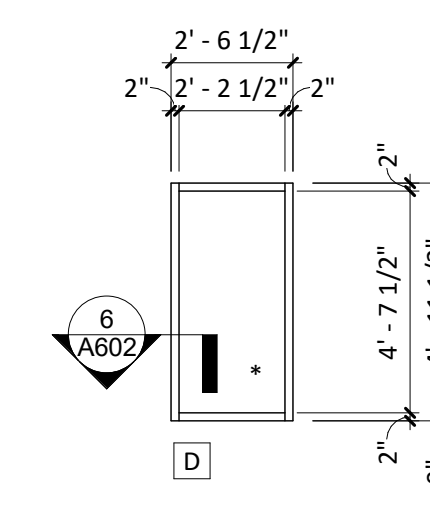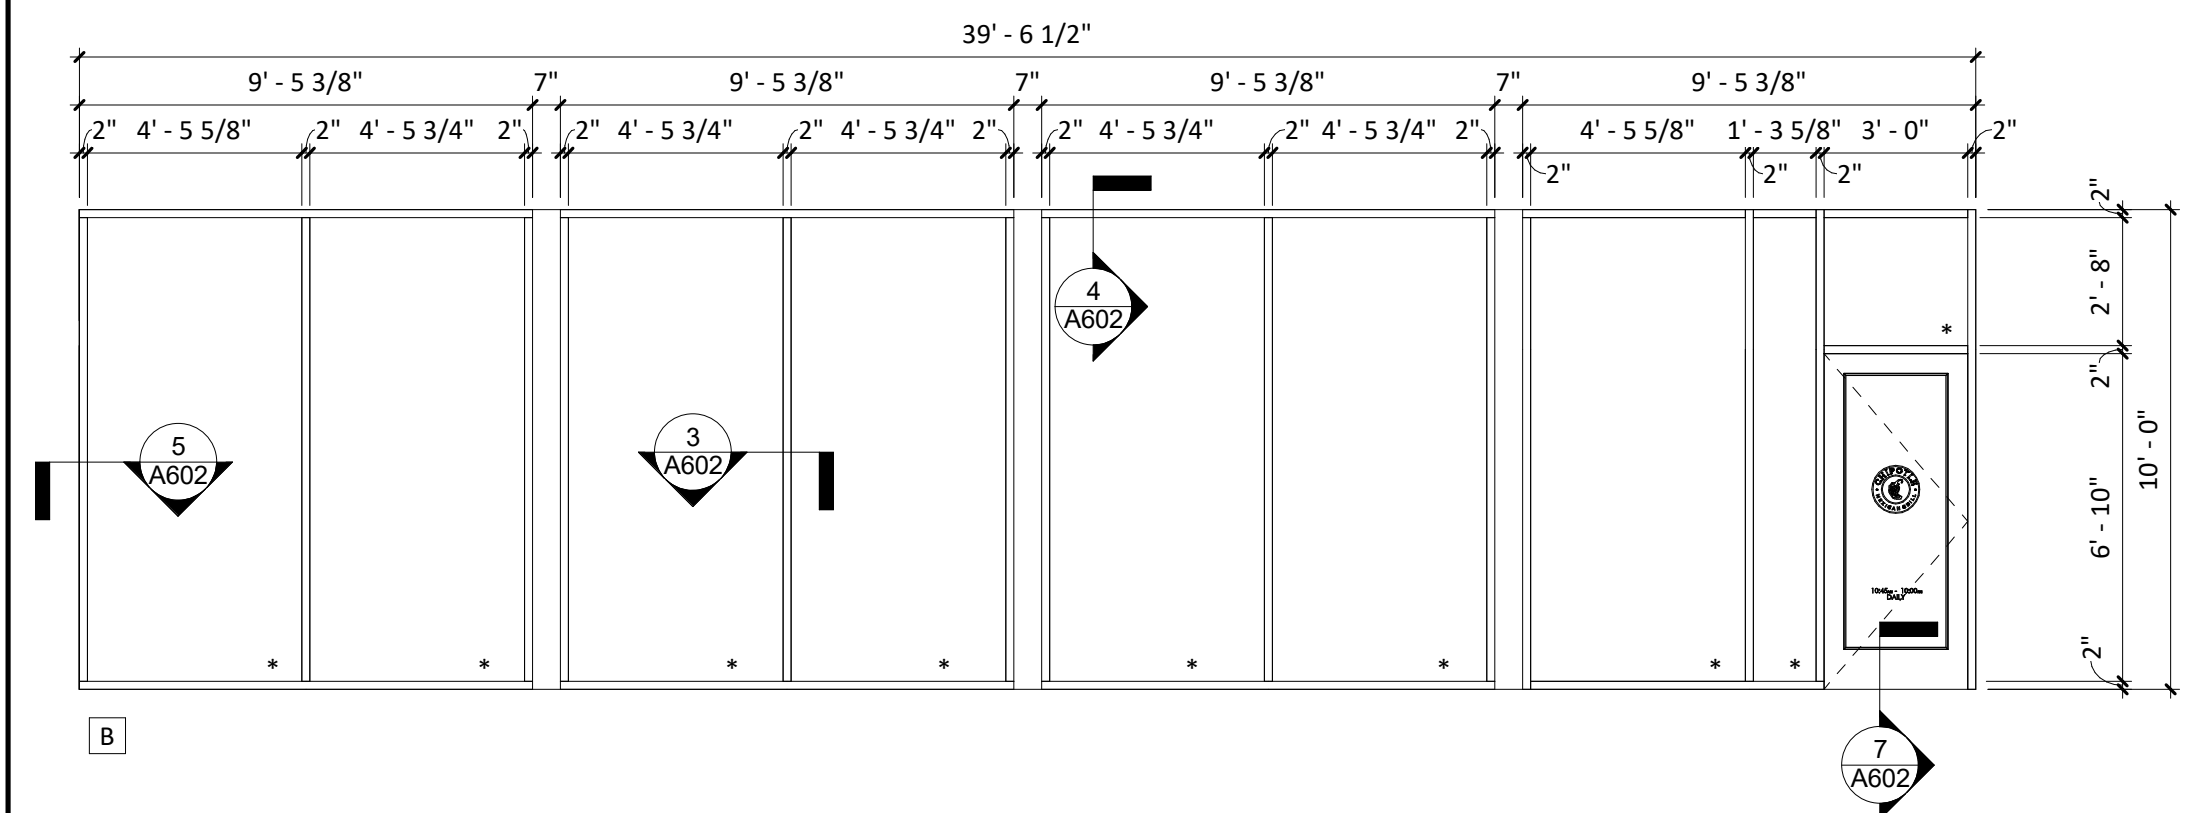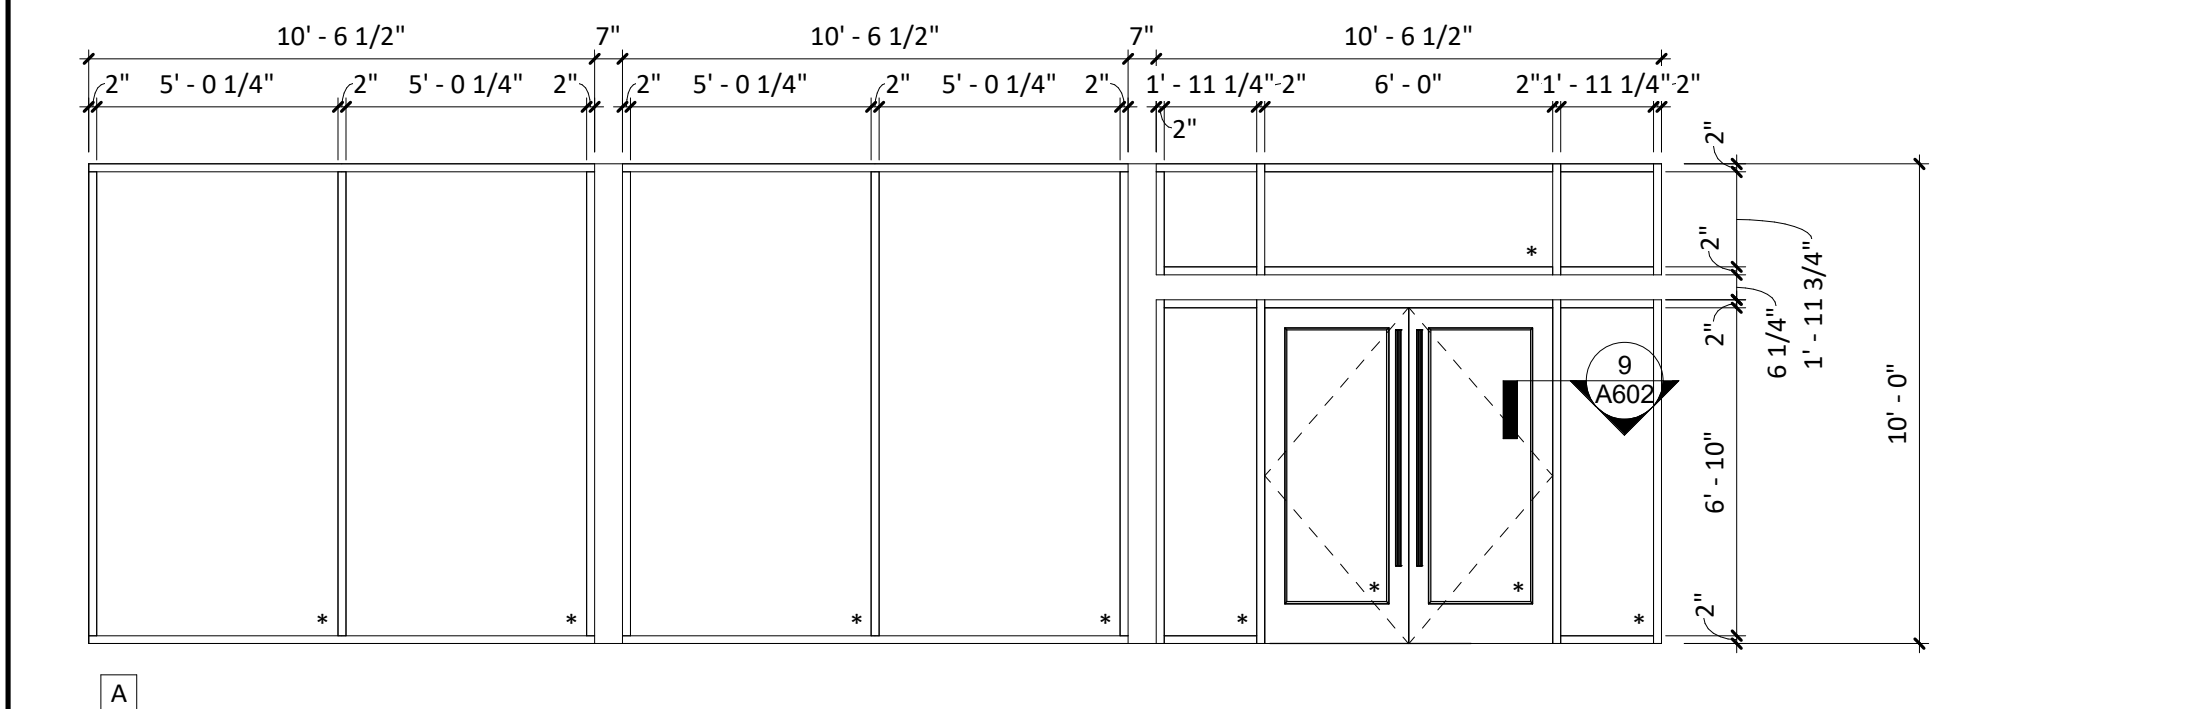

**NOTE:** PUNCHED WINDOW  
FRAME IS 2" x 4 1/2"  
NOMINAL DIMENSION


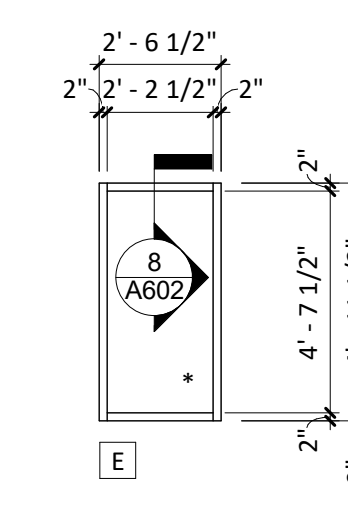


NOTE: PUNCHED WINDOW  
FRAME IS 2" x 4 1/2"  
NOMINAL DIMENSION

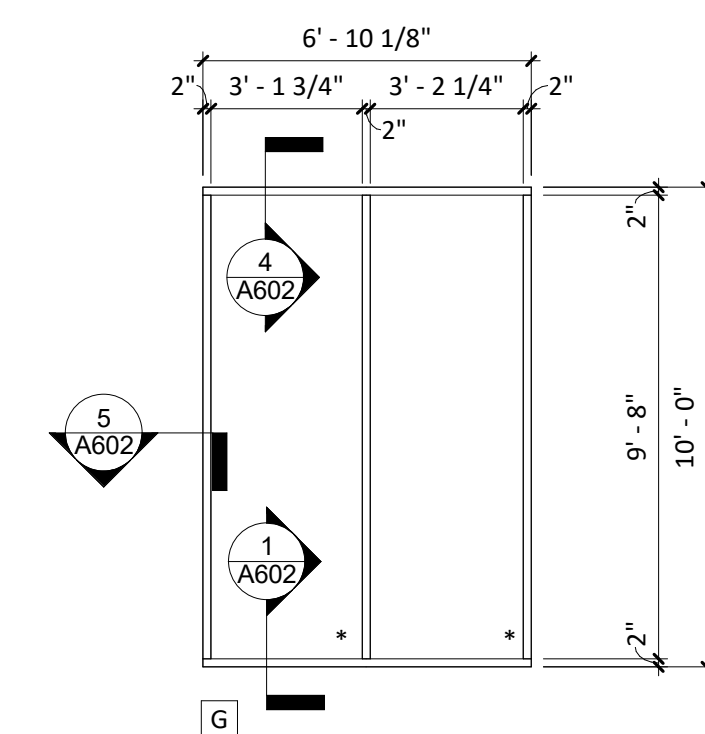

## WINDOW TYPES

NOTE: ALL VIEWS FROM THE EXTERIOR

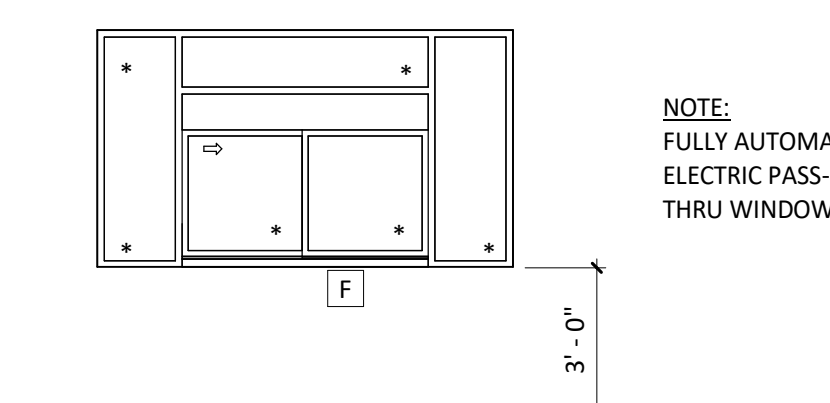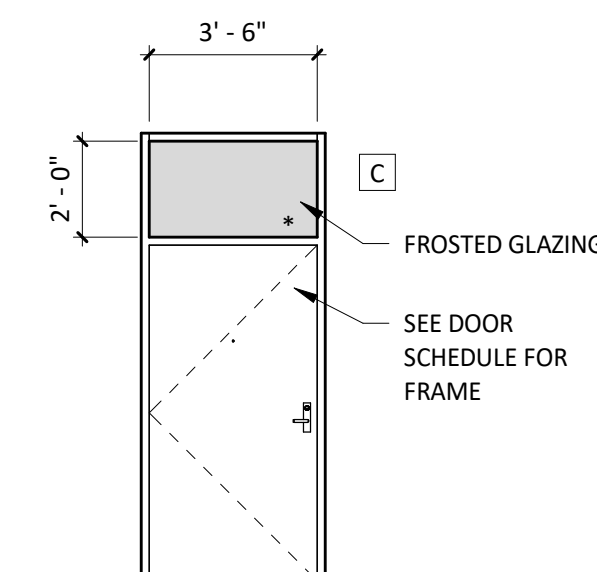

**NOTE:**  
FULLY AUTOMATED  
ELECTRIC PASS-  
THRU WINDOW

Consultant:

**r e d**

architecture + planning

589 w. nationwide blvd.

suite b

columbus, ohio 43215

tel: 614.487.8770

fax: 614.487.8777



COPYRIGHT 2020  
THIS DRAWING IS AN INSTRUMENT OF SERVICE  
AND AS SUCH REMAINS THE PROPERTY OF  
COLUMBIA DEVELOPMENT. PERMISSION FOR USE  
OF THIS DOCUMENT IS LIMITED AND CAN BE  
EXTENDED ONLY BY WRITTEN AGREEMENT WITH  
COLUMBIA DEVELOPMENT.



COLUMBIA DEVELOPMENT  
1845 ST. JULIAN PLACE  
COLUMBIA, SC 29204  
TELEPHONE: 803.744.5900  
INTERNET:  
[WWW.COLUMBIADEVELOPMENT.COM](http://WWW.COLUMBIADEVELOPMENT.COM)

STORE NO.: 000  
CMG FAYETTEVILLE SHELL  
3017 RAEFORD RD.  
FAYETTEVILLE, NC 28303

STORE NO.: 000

CMG FAYETTEVILLE SHELL  
3017 RAEFORD RD.  
FAYETTEVILLE, NC 28303

Issue Record:

<u>01.19.21</u>	<u>TENANT/ OWNER REVIEW</u>
<u>03.08.21</u>	<u>PERMIT SET</u>

Revisions: \_\_\_\_\_

Drawn: \_\_\_\_\_ Checked: \_\_\_\_\_  
KM KM

Project No. \_\_\_\_\_

CMGXXX

Contents:

## STOREFRONT DETAILS

A602