


3/55

PUBLIC IMPROVEMENT NO. 3923
CITY OF SACRAMENTO, CALIFORNIA

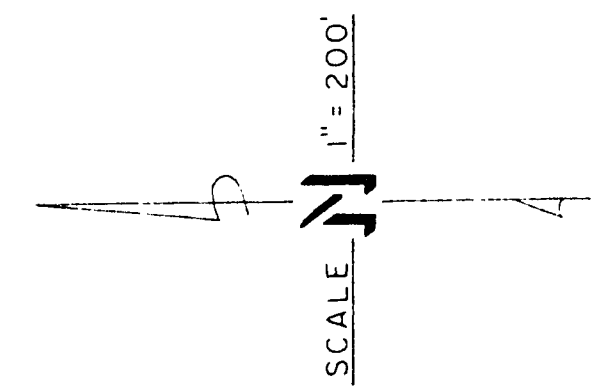

5082

FILED AT REQUEST OF
SACRAMENTO COUNTY RECORDER
at 4 hours 00 minutes P.M.
JAN 27 1967


Emmett J. ... County Recorder
By *Marie Carter* Deputy

I, ELMER C. CLEVELAND, Clerk of the City Council of the City of Sacramento, hereby certify that on December 8th, 1966, the said Council adopted its Resolution describing the proposed boundaries of the proposed assessment district shown on this map.

Dated: January 27th, 1967

ELMER C. CLEVELAND, CITY CLERK

BY *W. W. ...*
CHIEF DEPUTY CITY CLERK

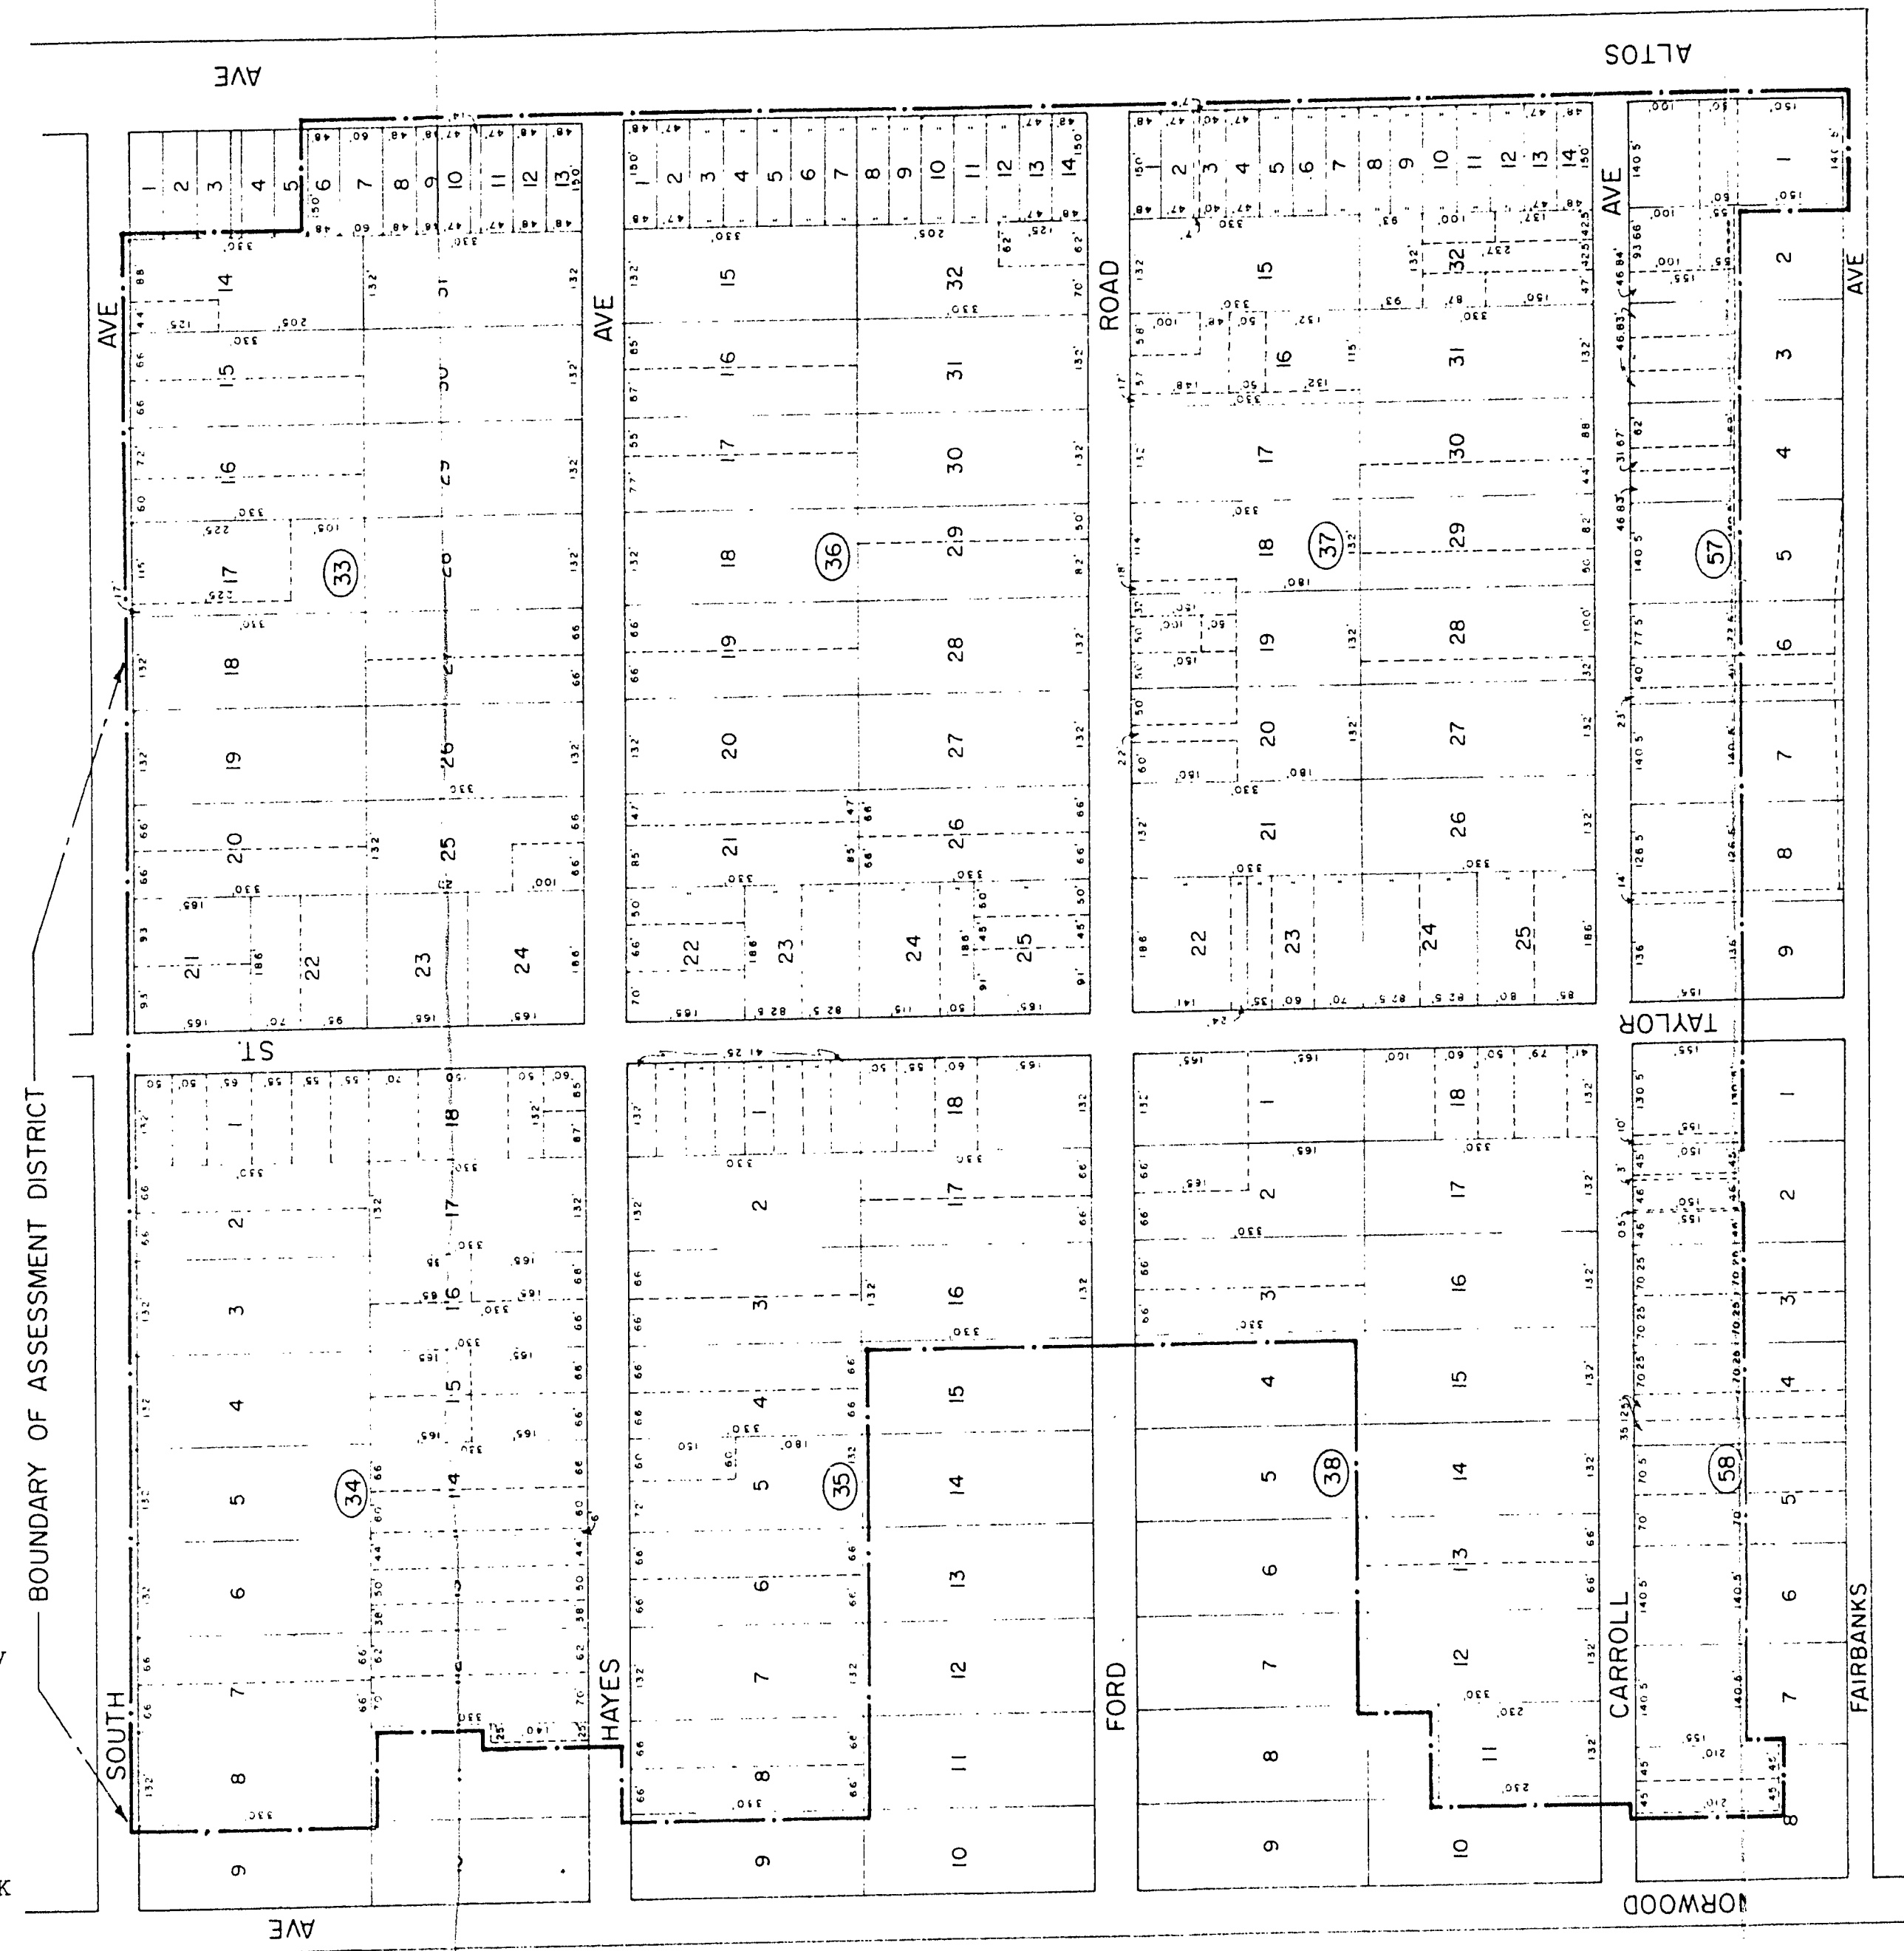

WEST DEL PASO HEIGHTS
AMENDED PLAT
BLOCKS 36, 37 & Portion of
BLOCKS 33, 34, 35, 38, 57 & 58

JAN 28 1967 5082

3/55 Notice