



PARCEL MAP 4483

CITY OF FREMONT
ALAMEDA COUNTY CALIFORNIA
SCALE: 1" = 100' FEBRUARY 1985

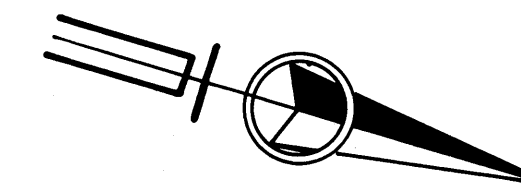

*** USE WITH CAUTION ***
THIS IS A PLANNING WORKS DEPARTMENT
WORKING COPY OF AN OFFICIAL MAP
ON FILE IN THE OFFICE OF THE COUNTY
RECORDS, COUNTY OF ALAMEDA. OF
FURTHER INFORMATION OR CALCULATIONS
MAY HAVE BEEN ADDED HEREON.

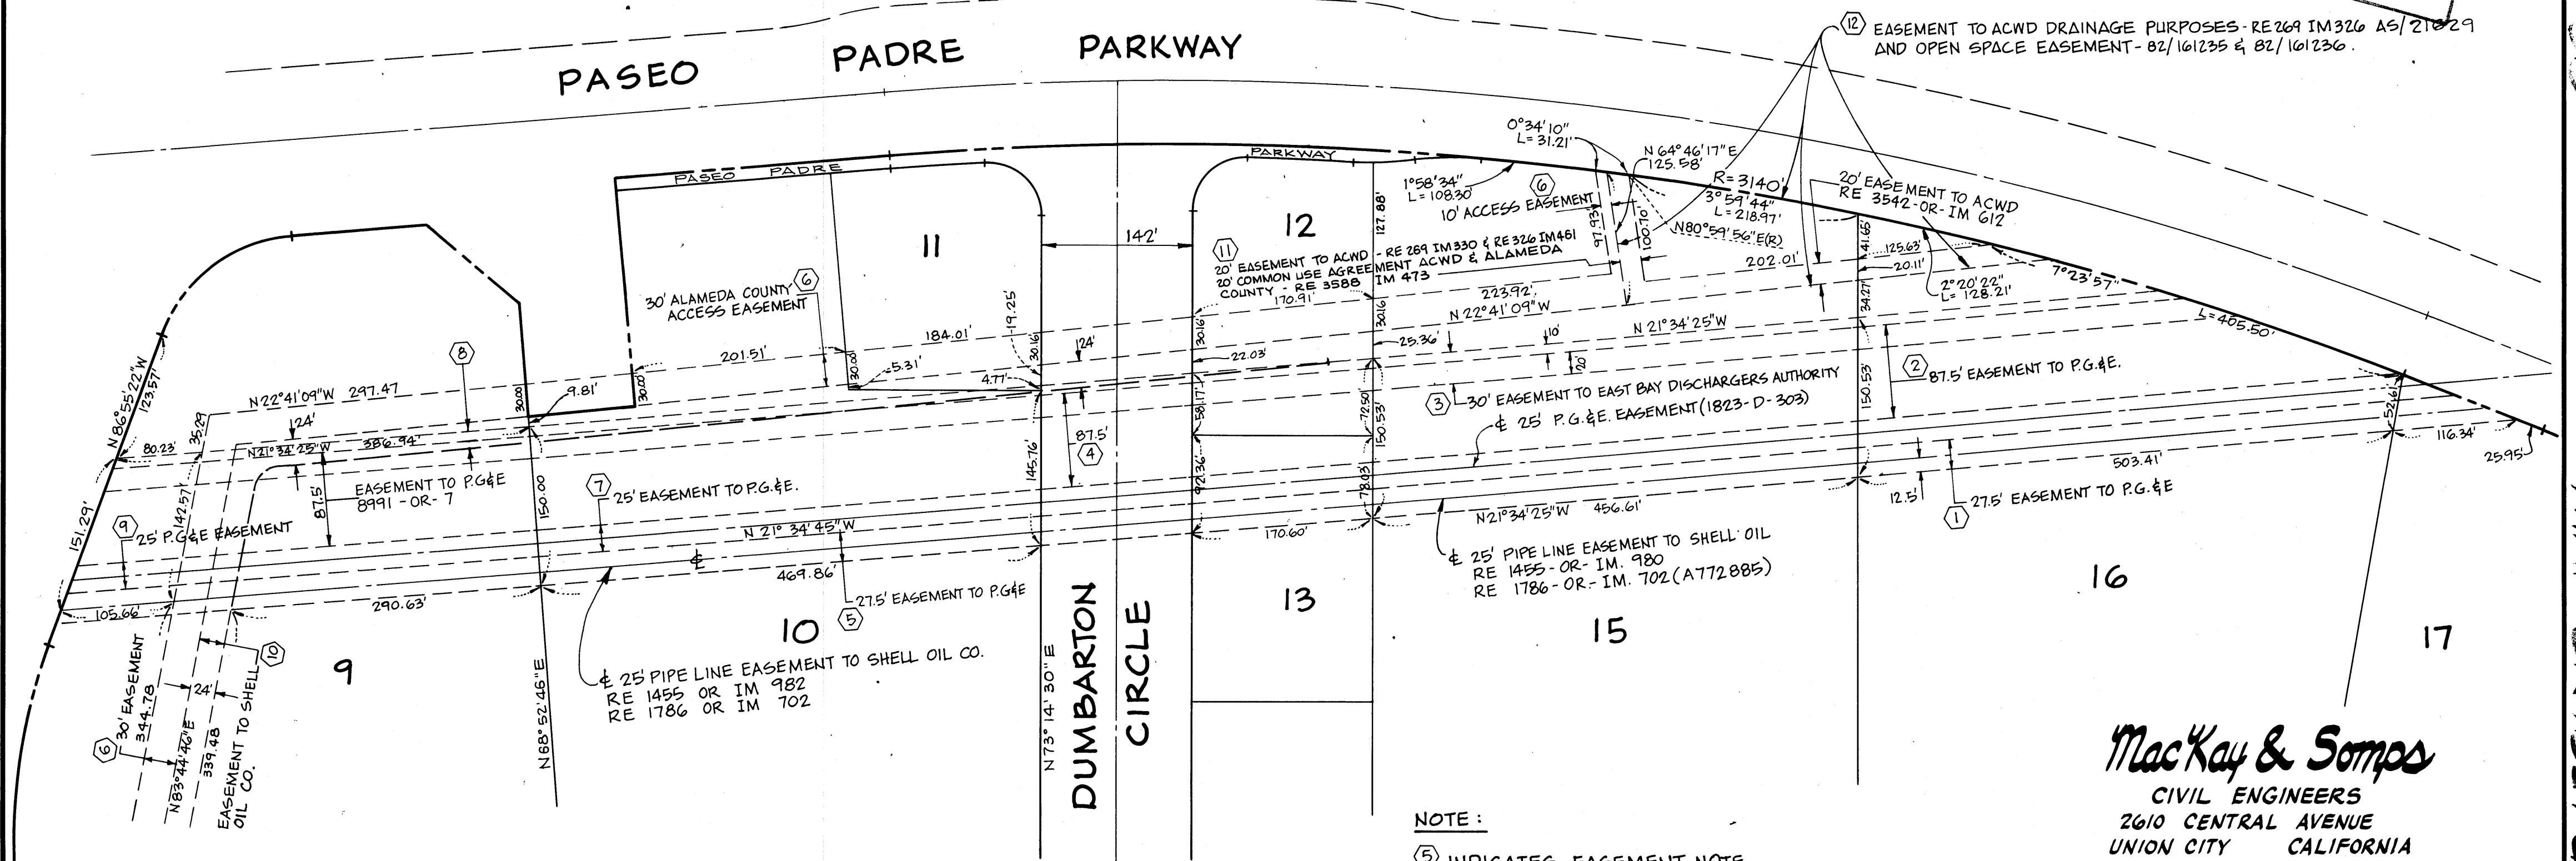

NOTE:

(5) INDICATES EASEMENT NOTE.
SEE SHEET 4 "EASEMENT NOTES"
FOR ADDITIONAL INFORMATION.

MacKay & Somp
CIVIL ENGINEERS
2610 CENTRAL AVENUE
UNION CITY CALIFORNIA

85-061689
SHEET 5 OF 5 SHEETS

10429-1

filed 3-28-85

152/82

152/82

114453

MAP BK 152 PG 82